

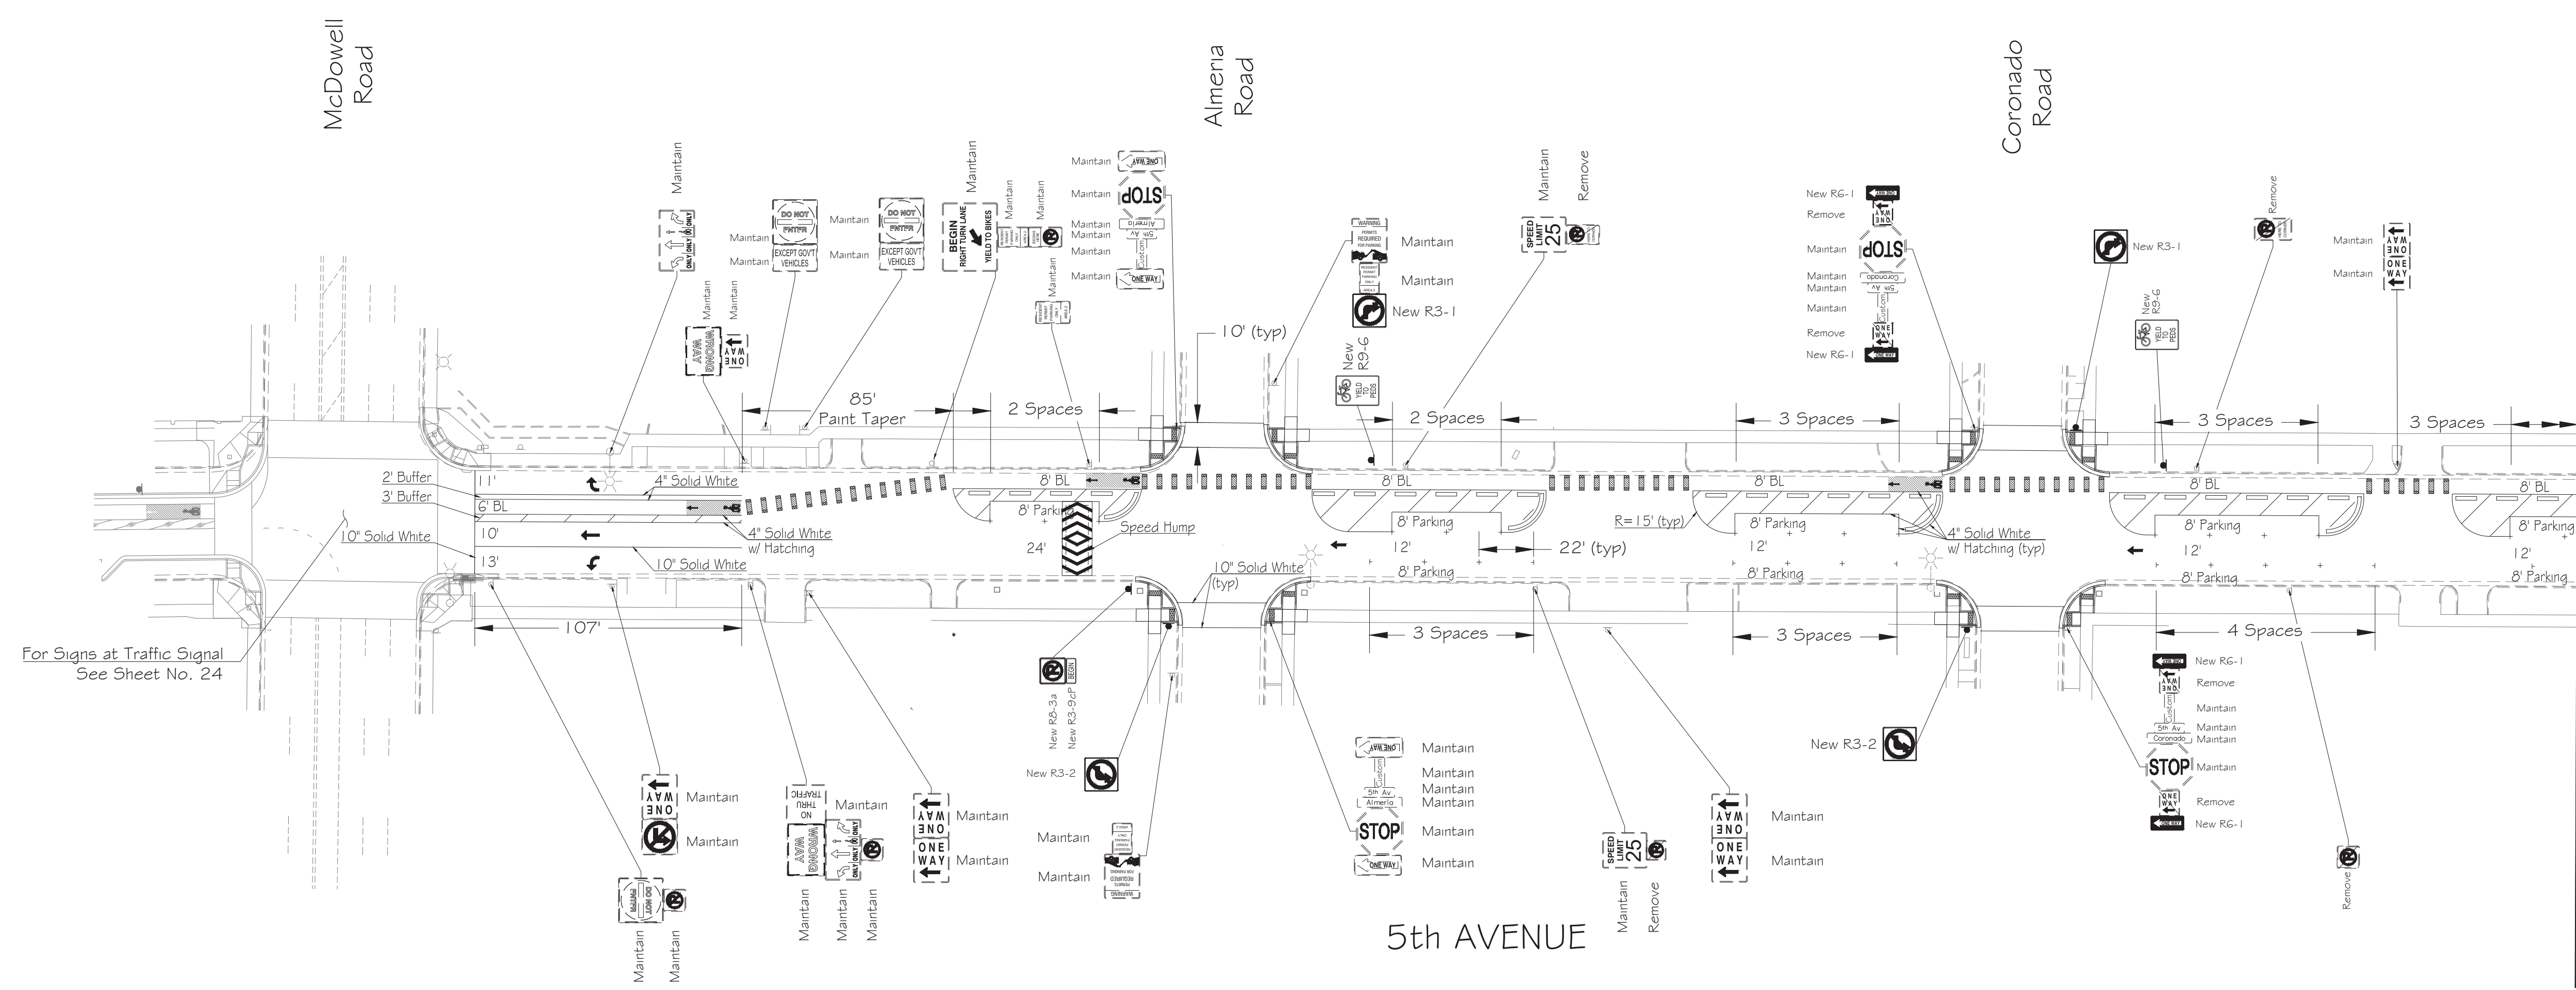


F.H.W.A. REGION	STATE	PROJ. NO.	NO.	TOTAL
9	ARIZ.	ST87110157-1	17	42
		WSP USA Inc. 1230 W. Washington St. Suite 405 Tempe, AZ 85281		
DR: CPG	DES: HD	CK: AI	DATE: 02/24	

 

MATCH LINE STA 509+00 - SEE SHEET 18

TRAFFIC LEGEND

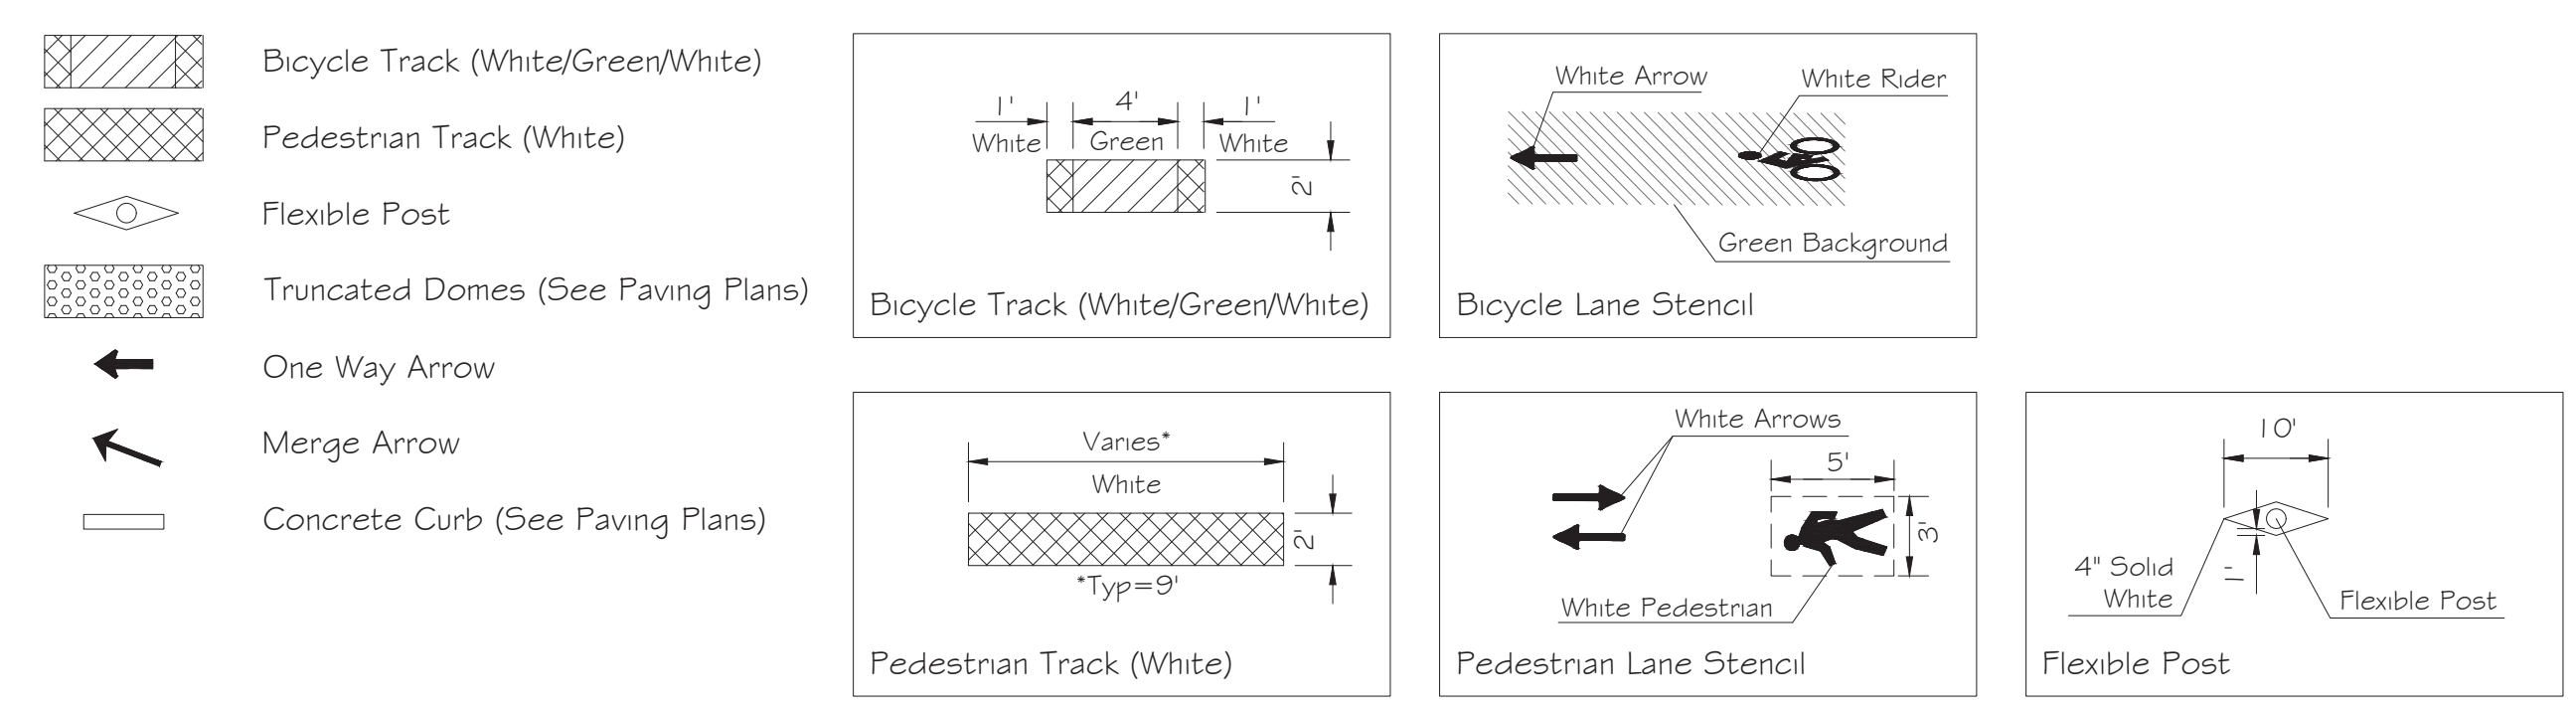

NOTES:

I - Maintain existing signs unless otherwise noted.

PAINT AND SIGN PLAN APPROVAL IS VALID FOR 365 CALENDAR DAYS FROM DATE SIGNED. IF THE NOTIFICATION IS NOT RECEIVED PRIOR TO THE 365 DAYS ELAPSING, THE PAINT AND SIGN PLAN MUST BE RE-SUBMITTED FOR APPROVAL OR AN EXTENSION GRANTED BY THE TRAFFIC SERVICES DEPUTY DIRECTOR OR AN AUTHORIZED REPRESENTATIVE TO ENSURE THAT THE PROPOSED PAINT AND SIGN PLAN IS STILL ACCEPTABLE

THE CITY OF PHOENIX INSPECTOR SHALL NOTIFY THE CITY OF PHOENIX TRAFFIC SERVICES FIELD INVESTIGATOR UNIT (602)262-4684 A MINIMUM OF FIFTEEN (15) BUSINESS DAYS PRIOR TO HAVING TRAFFIC SIGN AND PAVEMENT WORK COMMENCE




PER PHOENIX CITY CODE CHAPTER 2, SECTION 2-28, THESE PLANS ARE FOR OFFICIAL USE ONLY AND MAY NOT BE FURNISHED FOR INSPECTION OR COPYING, EXCEPT AS SPECIFICALLY STATED IN THE CITY CODE, OR AS REQUIRED BY LAW

5TH AVE PAINT & SIGN



CITY OF PHOENIX, ARIZONA
 STREET TRANSPORTATION DEPARTMENT
 3RD & 5TH AVE NORTH MOBILITY UPGRADES
 PHASE 1 FOR 5TH AVE
 MCDOWELL RD TO THOMAS RD
 ST87110157-1

APPROVED BY:	
TRAFFIC SERVICES ENGINEER	
DATE:	02/23/2024
STREET TRANSPORTATION TRAFFIC SERVICES DEPUTY DIRECTOR	
DATE:	02/26/2024

PROJECT #:	ST87110157-1	FILE NO:	11666
DR: CPG	DES: HD	CK: AI	SHEET NO: 17
DATE: 02/24	DATE: 02/24	DATE: 02/24	TOTAL SHEETS: 42
SCALE: 1" = 40'	Q5. #:		

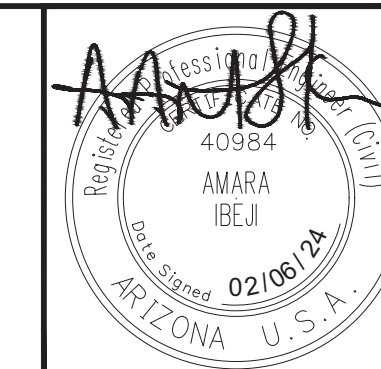

F.H.W.A. REGION	STATE	PROJ. NO.	NO.	TOTAL
9	ARIZ.	ST87110157-1	18	42
		WSP USA Inc. 1230 W. Washington St. Suite 405 Tempe, AZ 85281		
DR: CPG	DES: HD	CK: AI	DATE: 02/24	

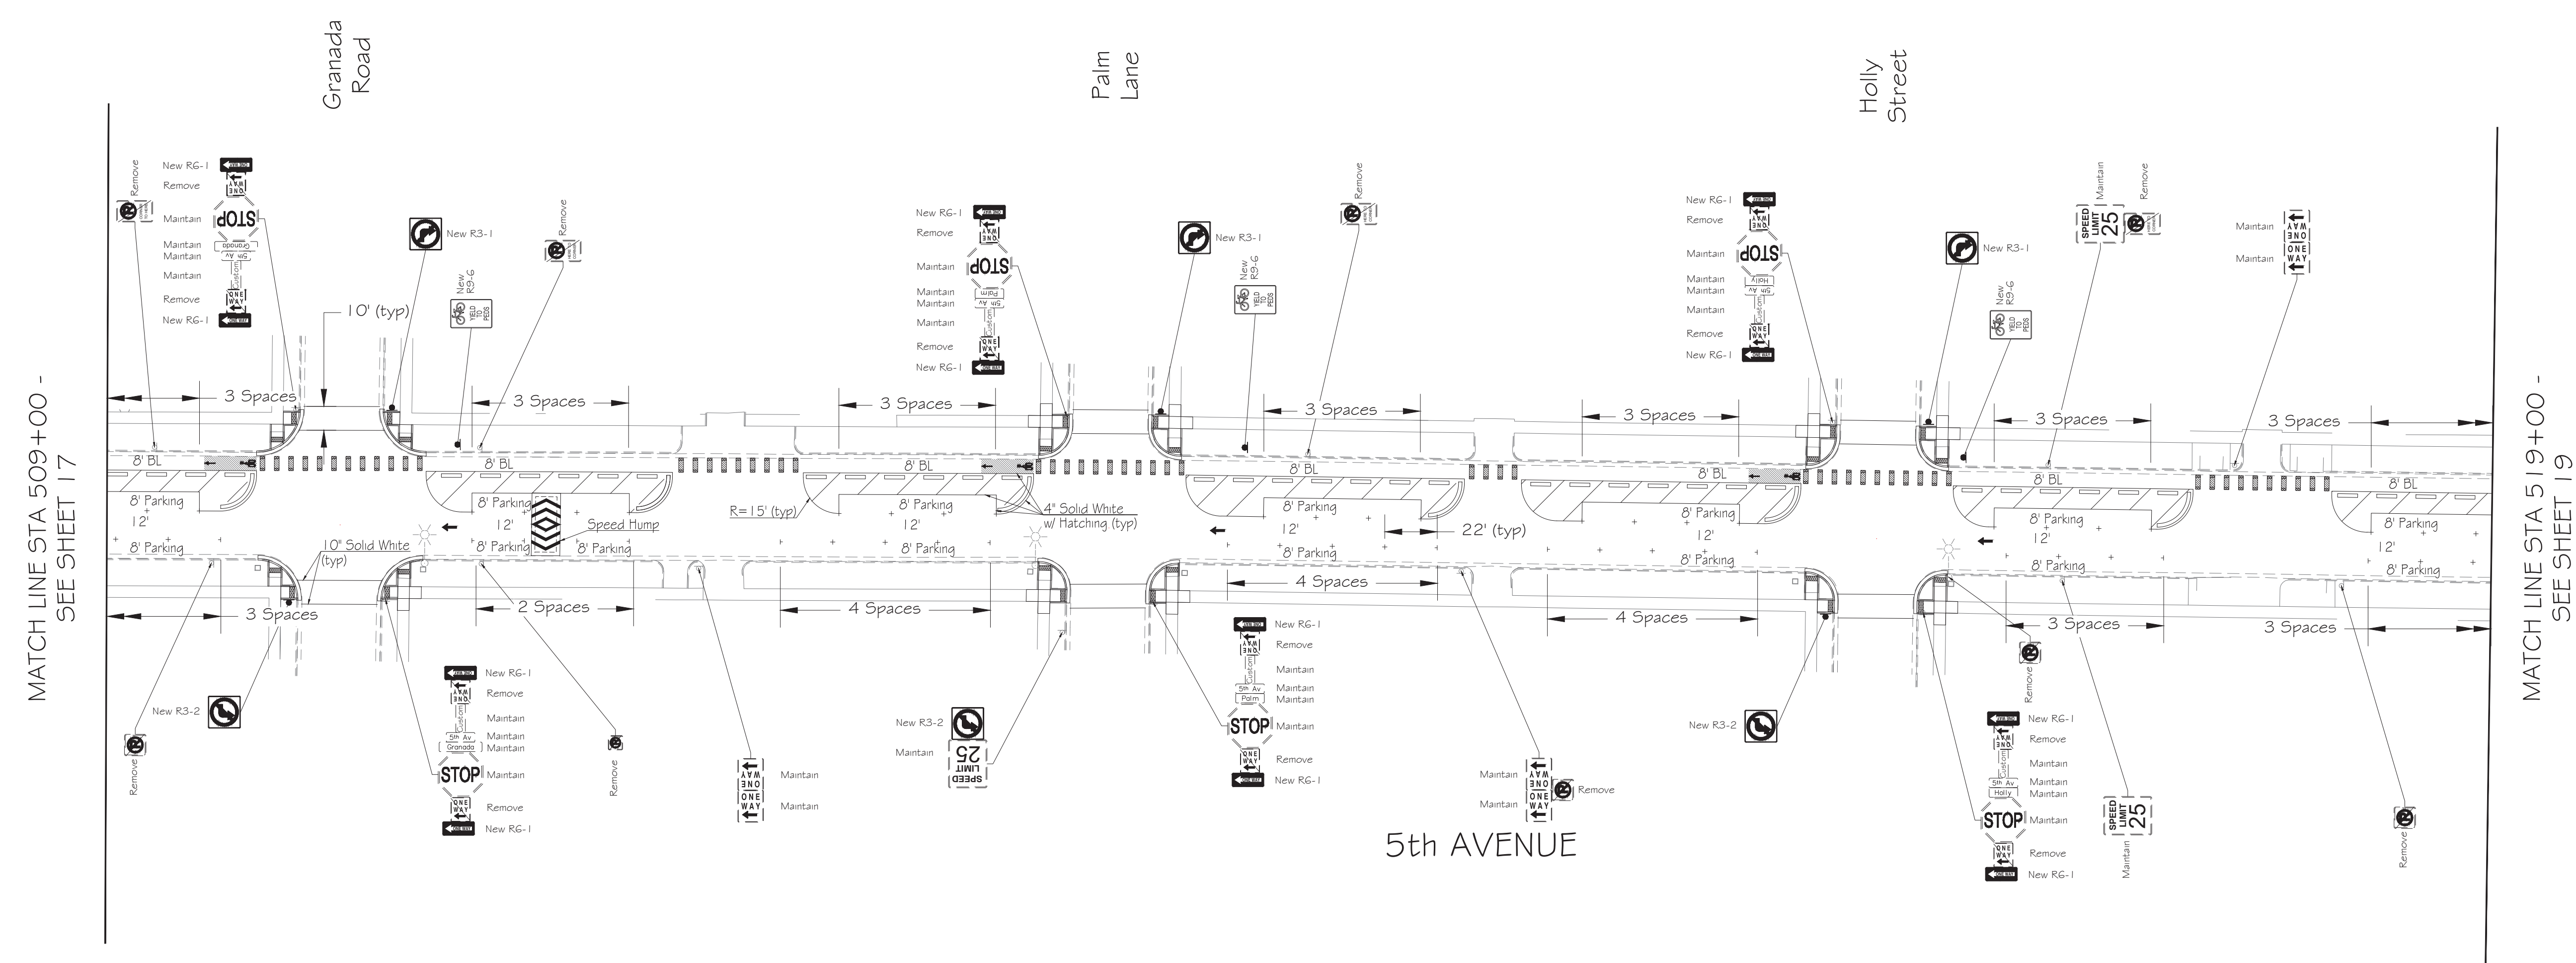 


MATCH LINE STA 509+00 - SEE SHEET 17

MATCH LINE STA 519+00 - SEE SHEET 19

5th AVENUE

TRAFFIC LEGEND

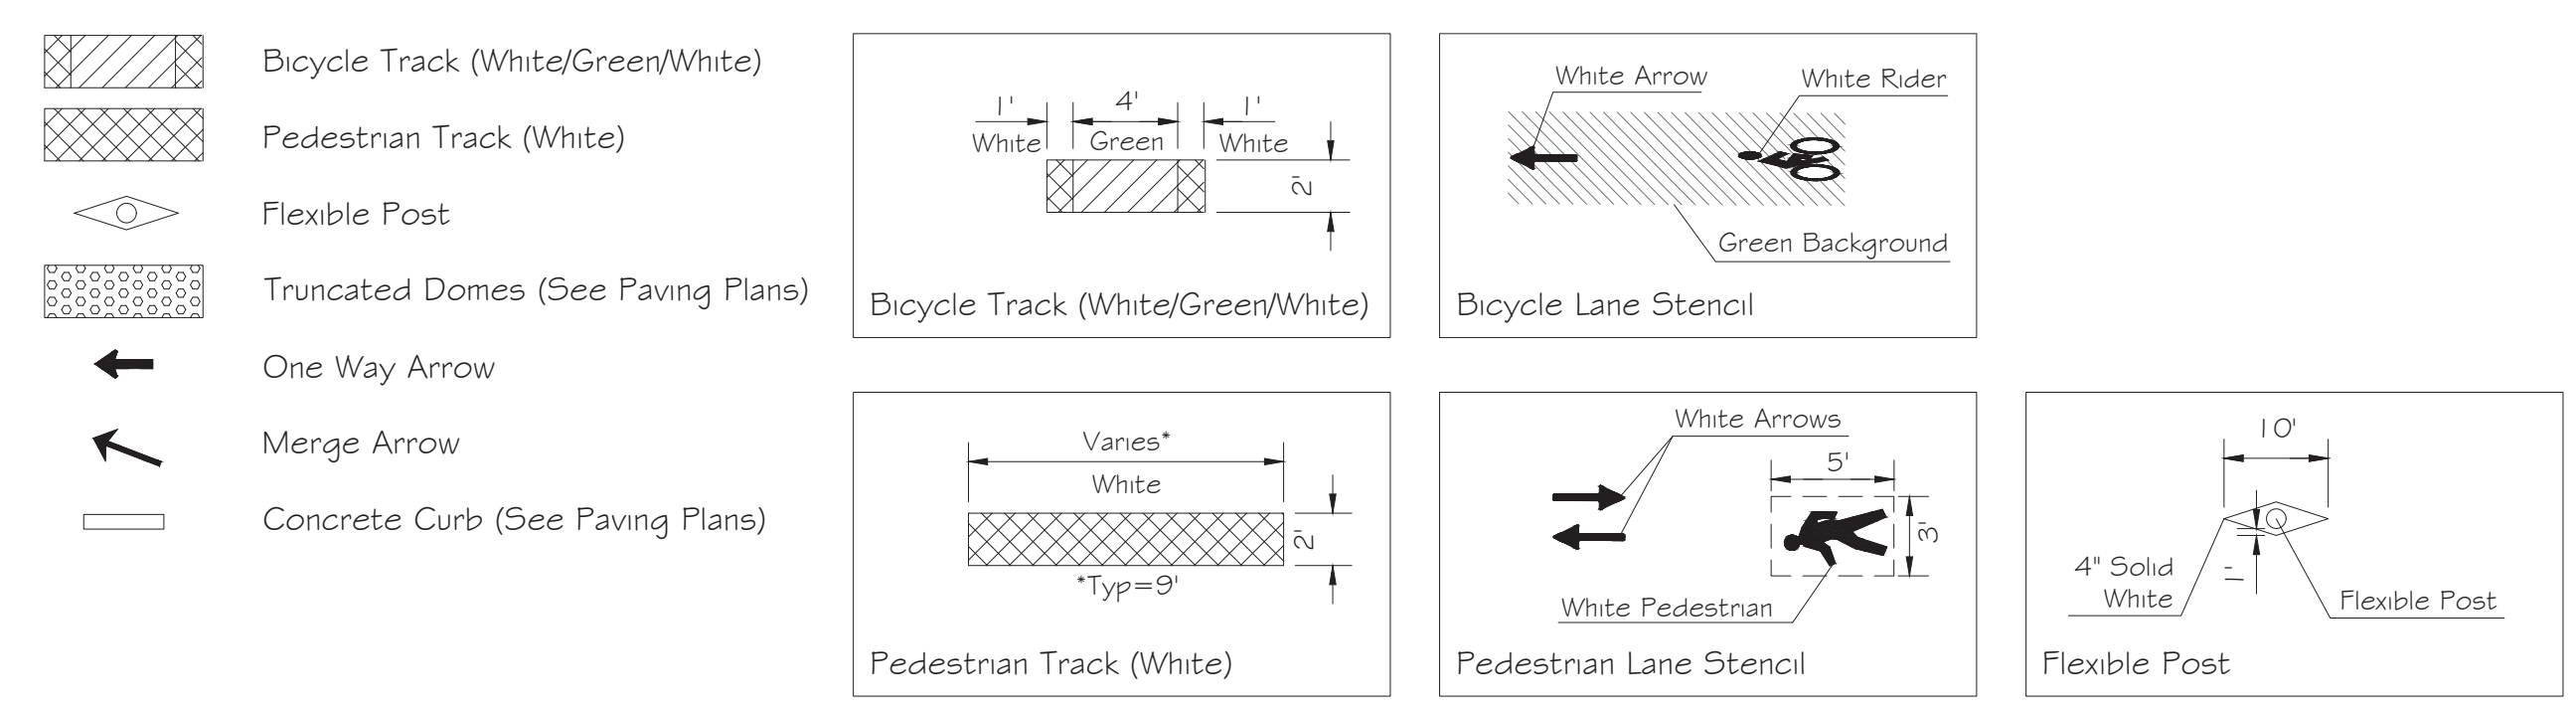

NOTES:

I - Maintain existing signs unless otherwise noted.

PAINT AND SIGN PLAN APPROVAL IS VALID FOR 365 CALENDAR DAYS FROM DATE SIGNED. IF THE NOTIFICATION IS NOT RECEIVED PRIOR TO THE 365 DAYS ELAPSING, THE PAINT AND SIGN PLAN MUST BE RE-SUBMITTED FOR APPROVAL OR AN EXTENSION GRANTED BY THE TRAFFIC SERVICES DEPUTY DIRECTOR OR AN AUTHORIZED REPRESENTATIVE TO ENSURE THAT THE PROPOSED PAINT AND SIGN PLAN IS STILL ACCEPTABLE

THE CITY OF PHOENIX INSPECTOR SHALL NOTIFY THE CITY OF PHOENIX TRAFFIC SERVICES FIELD INVESTIGATOR UNIT (602)262-4684 A MINIMUM OF FIFTEEN (15) BUSINESS DAYS PRIOR TO HAVING TRAFFIC SIGN AND PAVEMENT WORK COMMENCE



PER PHOENIX CITY CODE CHAPTER 2, SECTION 2-28, THESE PLANS ARE FOR OFFICIAL USE ONLY AND MAY NOT BE FURNISHED FOR INSPECTION OR COPYING, EXCEPT AS SPECIFICALLY STATED IN THE CITY CODE, OR AS REQUIRED BY LAW

5TH AVE PAINT & SIGN

CITY OF PHOENIX, ARIZONA
 STREET TRANSPORTATION DEPARTMENT
 3RD & 5TH AVE NORTH MOBILITY UPGRADES
 PHASE 1 FOR 5TH AVE
 MCDOWELL RD TO THOMAS RD
 ST87110157-1

APPROVED BY:



TRAFFIC SERVICES ENGINEER

DATE: 02/23/2024


STREET TRANSPORTATION TRAFFIC SERVICES DEPUTY DIRECTOR

DATE: 02/26/2024

PROJECT #: ST87110157-1	FILE NO: 11666
DR: CPG	DES: HD
CK: AI	DATE: 02/24
DATE: 02/24	DATE: 02/24
SCALE: 1" = 40'	Q5. #:
SHEET NO: 18	TOTAL SHEETS: 42

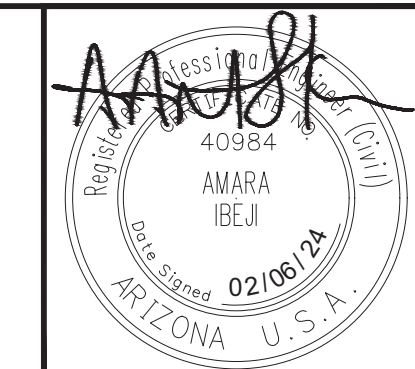 


F.H.W.A. REGION	STATE	PROJ. NO.	NO.	TOTAL
9	ARIZ.	ST87110157-1	19	42
wsp		WSP USA Inc. 1230 W. Washington St. Suite 405 Tempe, AZ 85281		
DR: CPG	DES: HD	CK: AI	DATE: 02/24	

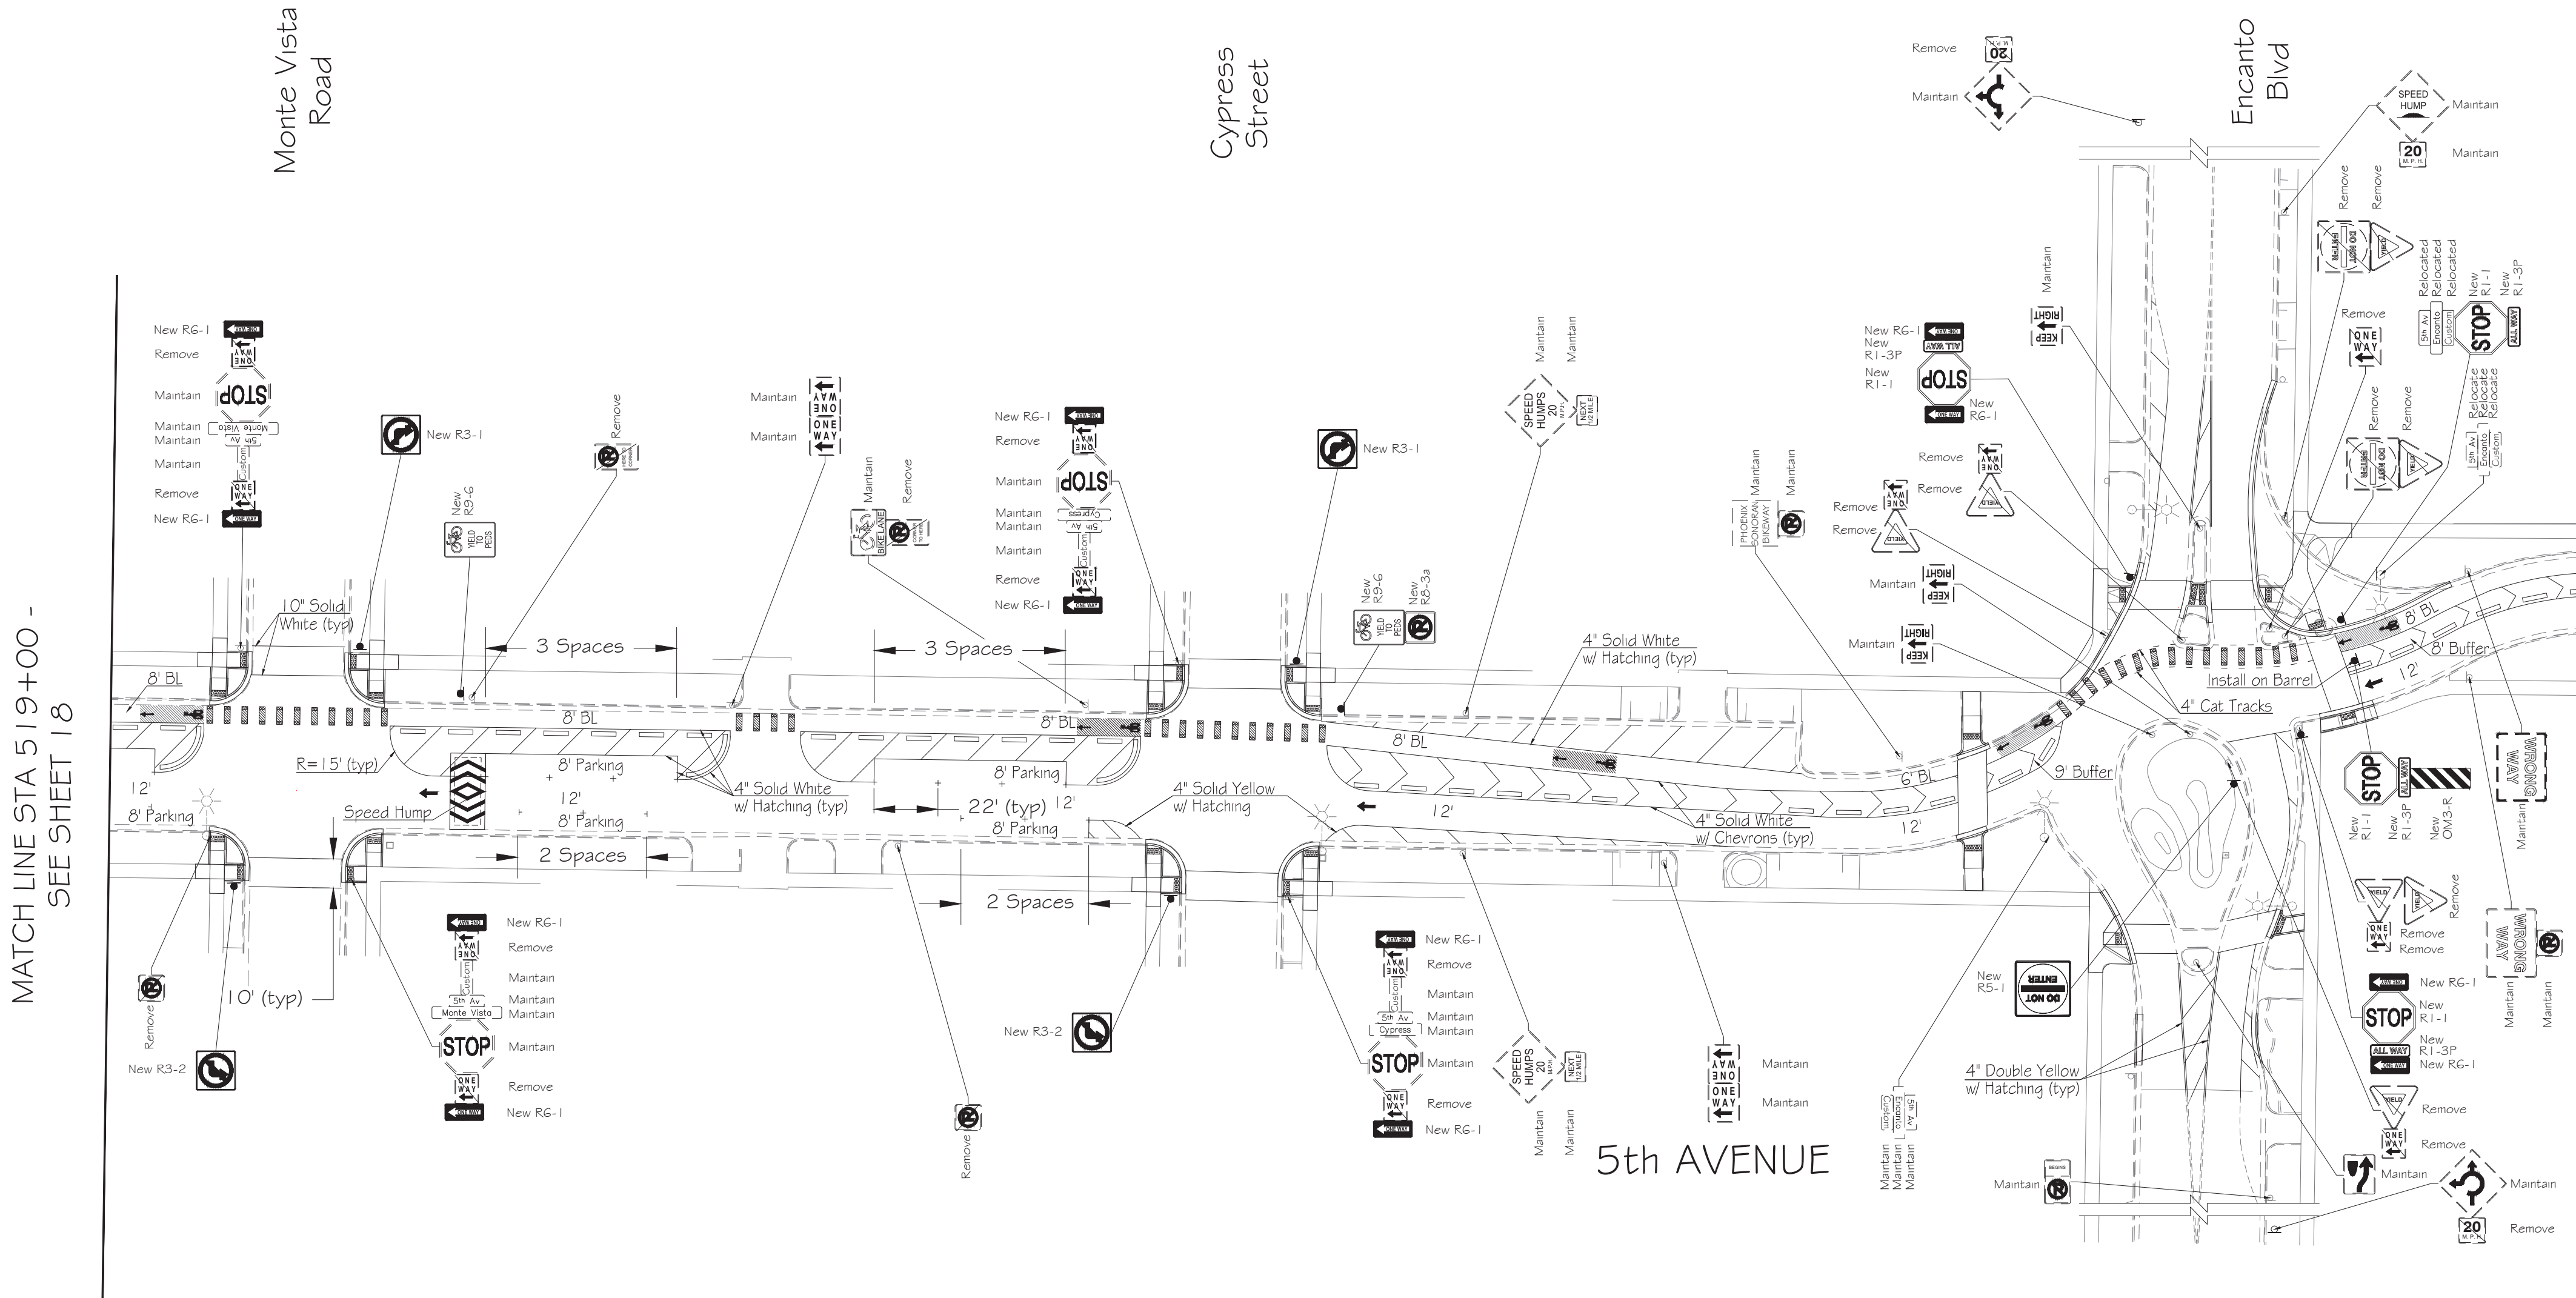

MATCH LINE STA 519+00 -
SEE SHEET 18

MATCH LINE STA 527+50 -
SEE SHEET 20

TRAFFIC LEGEND

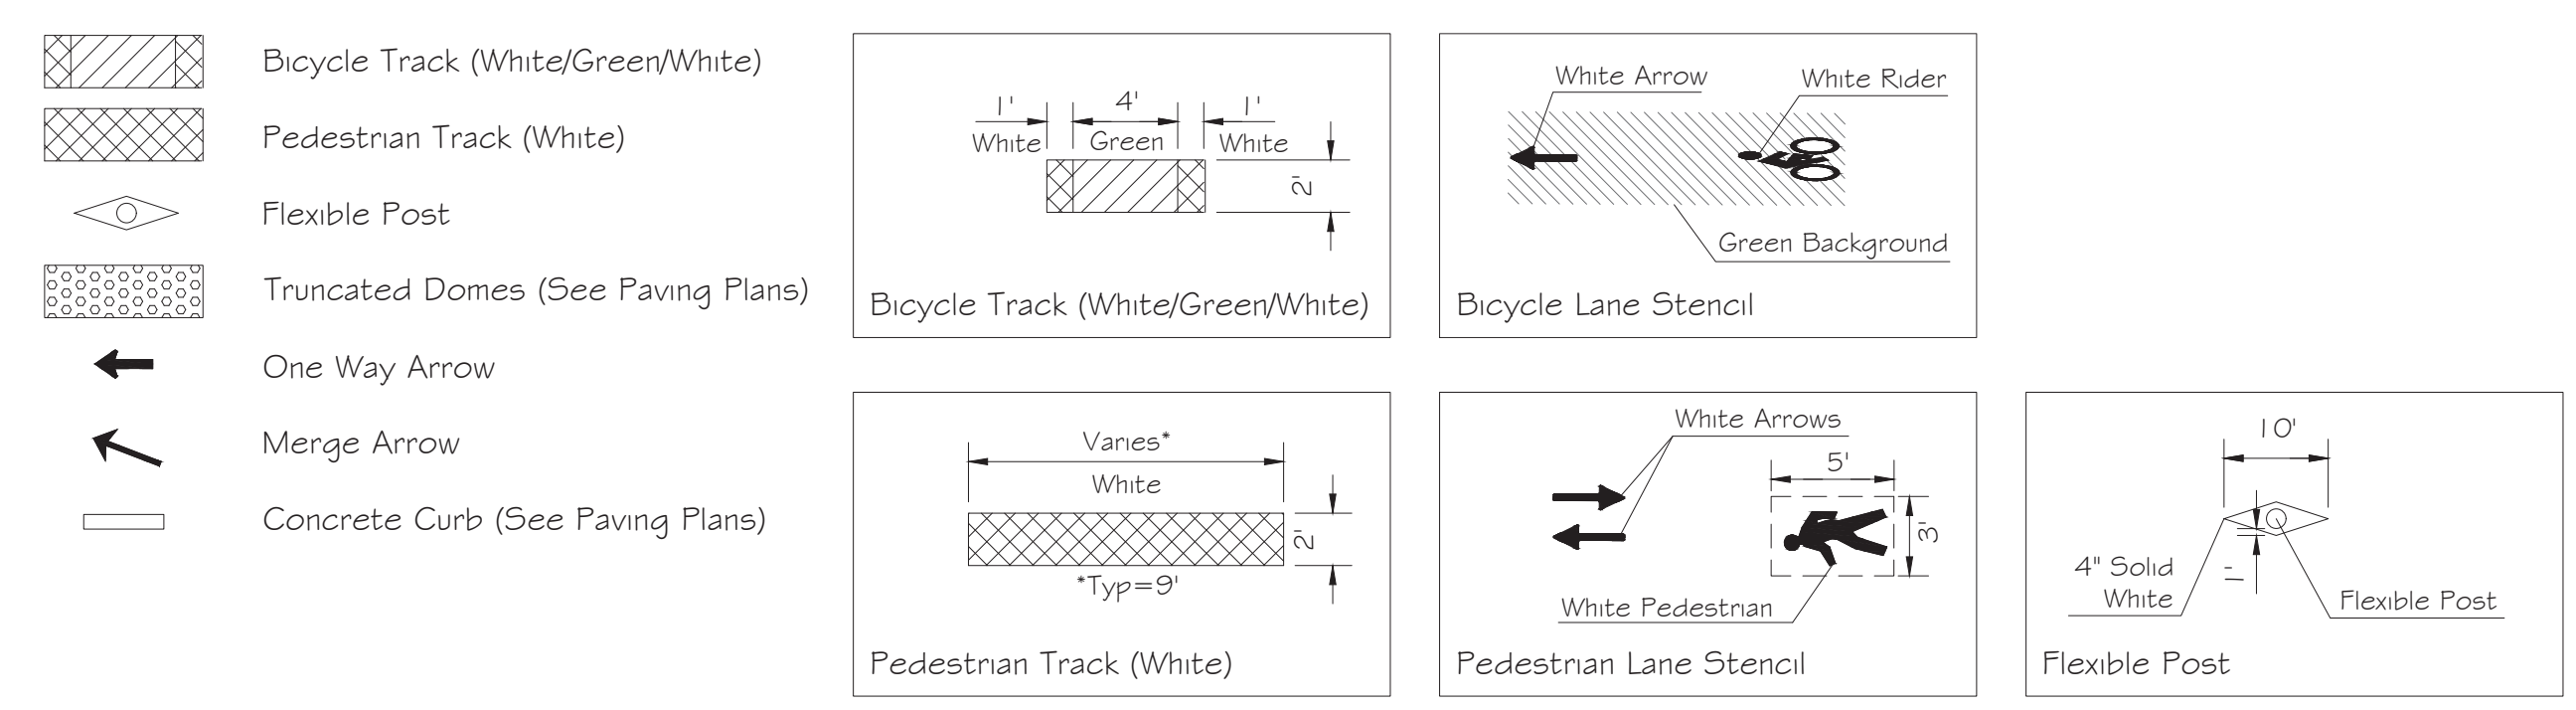

NOTES:

I - Maintain existing signs unless otherwise noted.

PAINT AND SIGN PLAN APPROVAL IS VALID FOR 365 CALENDAR DAYS FROM DATE SIGNED. IF THE NOTIFICATION IS NOT RECEIVED PRIOR TO THE 365 DAYS ELAPSING, THE PAINT AND SIGN PLAN MUST BE RE-SUBMITTED FOR APPROVAL OR AN EXTENSION GRANTED BY THE TRAFFIC SERVICES DEPUTY DIRECTOR OR AN AUTHORIZED REPRESENTATIVE TO ENSURE THAT THE PROPOSED PAINT AND SIGN PLAN IS STILL ACCEPTABLE

THE CITY OF PHOENIX INSPECTOR SHALL NOTIFY THE CITY OF PHOENIX TRAFFIC SERVICES FIELD INVESTIGATOR UNIT (602)262-4684 A MINIMUM OF FIFTEEN (15) BUSINESS DAYS PRIOR TO HAVING TRAFFIC SIGN AND PAVEMENT WORK COMMENCE





PER PHOENIX CITY CODE CHAPTER 2, SECTION 2-28, THESE PLANS ARE FOR OFFICIAL USE ONLY AND MAY NOT BE FURNISHED FOR INSPECTION OR COPYING, EXCEPT AS SPECIFICALLY STATED IN THE CITY CODE, OR AS REQUIRED BY LAW

5TH AVE PAINT & SIGN

CITY OF PHOENIX, ARIZONA
STREET TRANSPORTATION DEPARTMENT
3RD & 5TH AVE NORTH MOBILITY UPGRADES
PHASE 1 FOR 5TH AVE
MCDOWELL RD TO THOMAS RD
ST87110157-1

APPROVED BY:	
TRAFFIC SERVICES ENGINEER	
DATE: 02/23/2024	
STREET TRANSPORTATION TRAFFIC SERVICES DEPUTY DIRECTOR	
DATE: 02/26/2024	


PROJECT #: ST87110157-1	FILE NO: 11666
DR: CPG	DES: HD
DATE: 02/24	DATE: 02/24
CK: AI	DATE: 02/24
SCALE: 1" = 40'	Q5. #: 19
	TOTAL SHEETS: 42

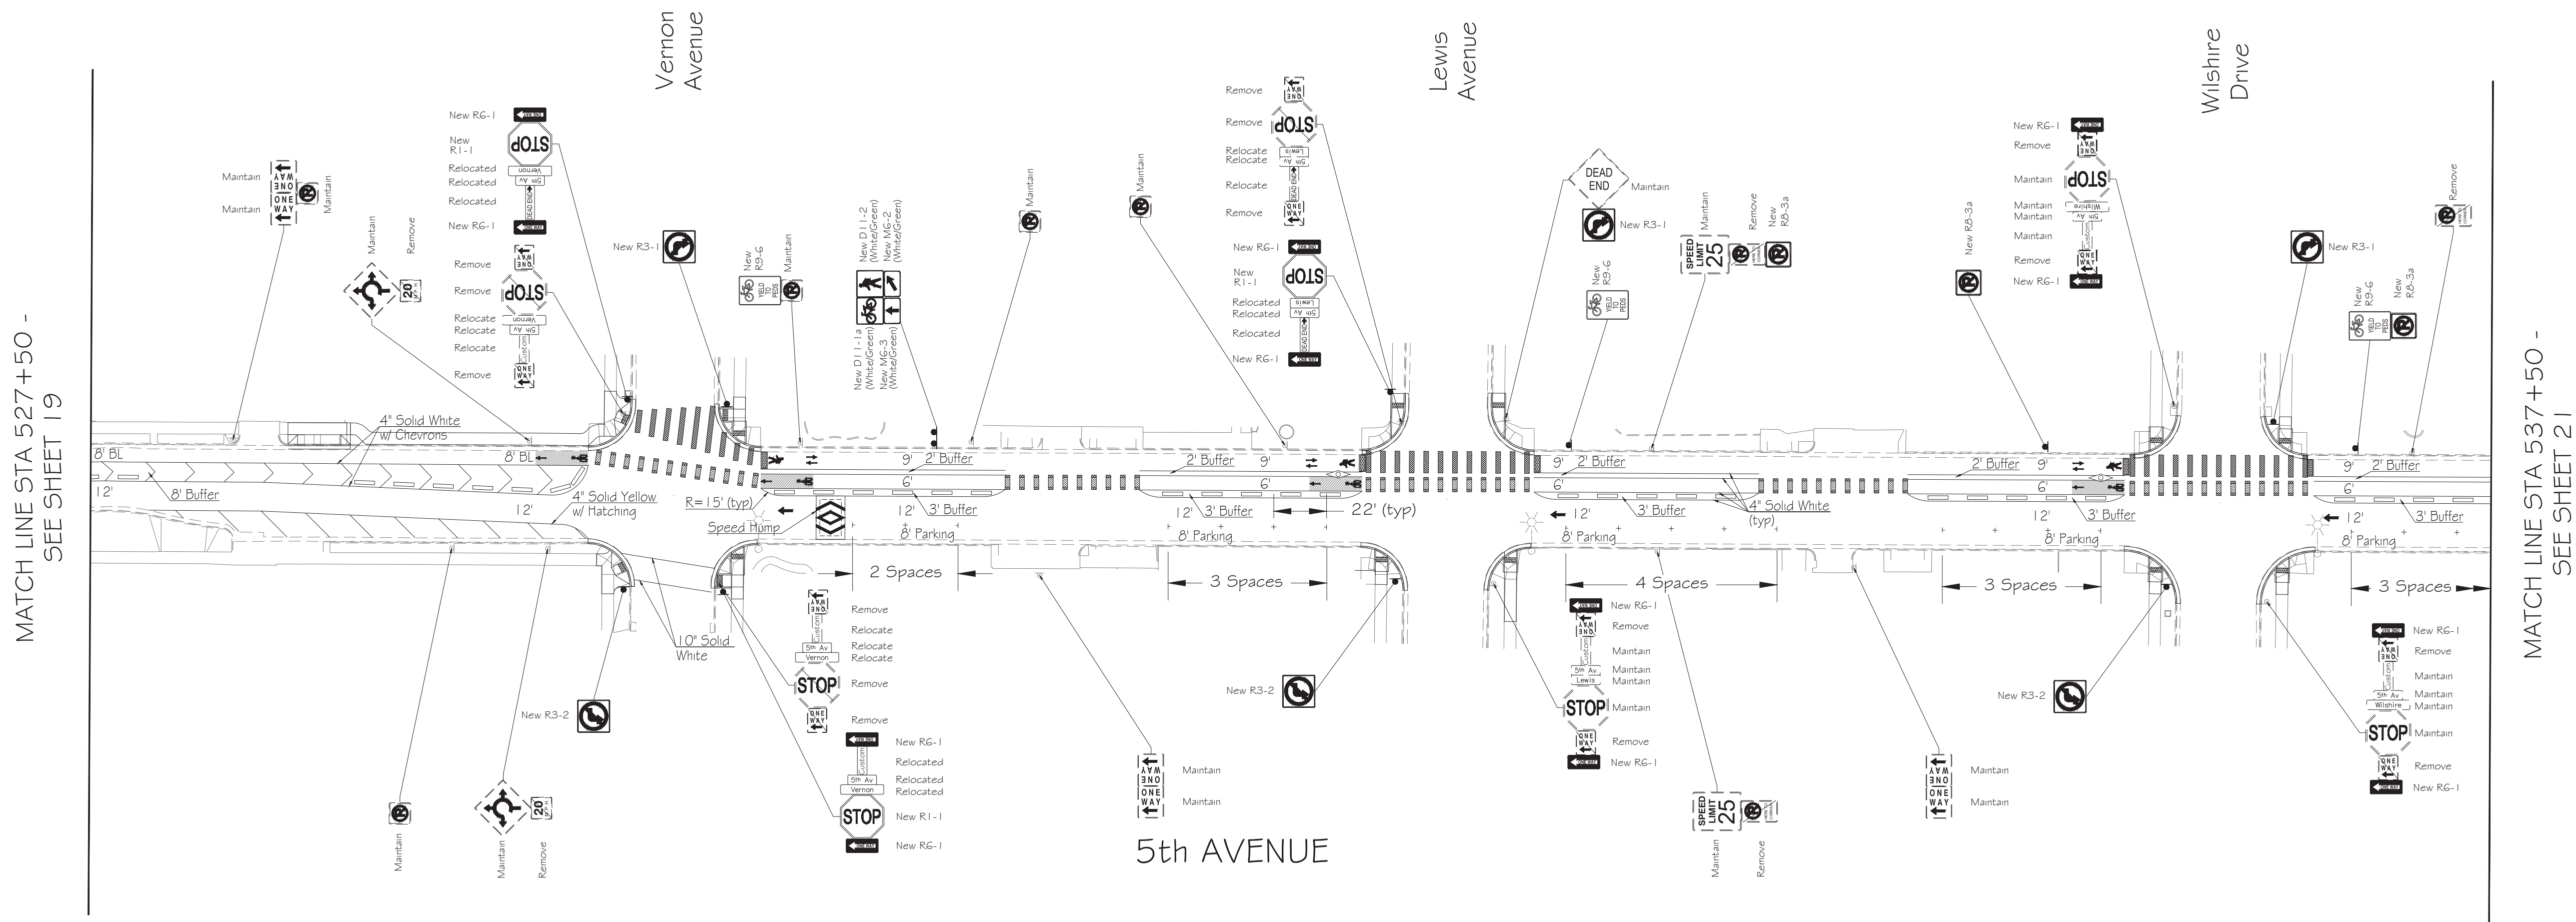 

MATCH LINE STA 527+50 -
SEE SHEET 19

MATCH LINE STA 537+50 -
SEE SHEET 21

TRAFFIC LEGEND

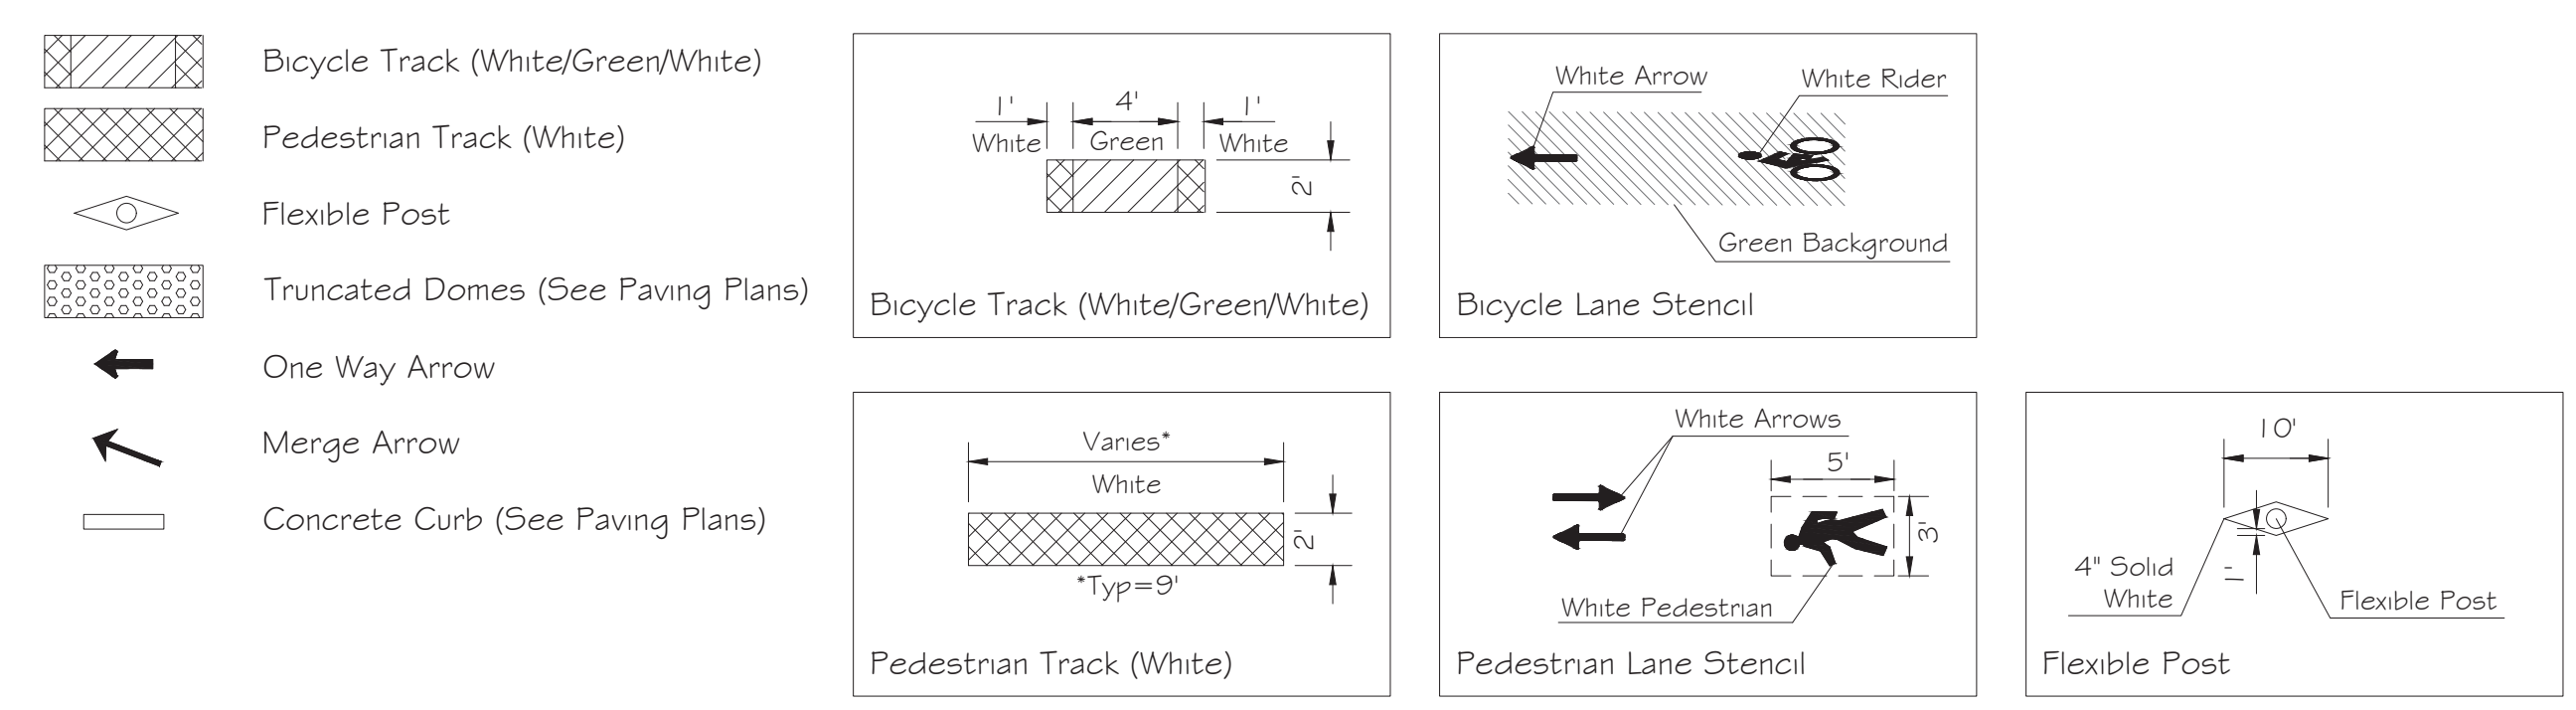


NOTES:

I - Maintain existing signs unless otherwise noted.


PAINT AND SIGN PLAN APPROVAL IS VALID FOR 365 CALENDAR DAYS FROM DATE SIGNED. IF THE NOTIFICATION IS NOT RECEIVED PRIOR TO THE 365 DAYS ELAPSING, THE PAINT AND SIGN PLAN MUST BE RE-SUBMITTED FOR APPROVAL OR AN EXTENSION GRANTED BY THE TRAFFIC SERVICES DEPUTY DIRECTOR OR AN AUTHORIZED REPRESENTATIVE TO ENSURE THAT THE PROPOSED PAINT AND SIGN PLAN IS STILL ACCEPTABLE

THE CITY OF PHOENIX INSPECTOR SHALL NOTIFY THE CITY OF PHOENIX TRAFFIC SERVICES FIELD INVESTIGATOR UNIT (602)262-4684 A MINIMUM OF FIFTEEN (15) BUSINESS DAYS PRIOR TO HAVING TRAFFIC SIGN AND PAVEMENT WORK COMMENCE

	PER PHOENIX CITY CODE CHAPTER 2, SECTION 2-28, THESE PLANS ARE FOR OFFICIAL USE ONLY AND MAY NOT BE FURNISHED FOR INSPECTION OR COPYING, EXCEPT AS SPECIFICALLY STATED IN THE CITY CODE, OR AS REQUIRED BY LAW.			
	5TH AVE PAINT & SIGN			
APPROVED BY:		CITY OF PHOENIX, ARIZONA STREET TRANSPORTATION DEPARTMENT		
TRAFFIC SERVICES ENGINEER DATE: 02/23/2024		3RD & 5TH AVE NORTH MOBILITY UPGRADES PHASE 1 FOR 5TH AVE MCDOWELL RD TO THOMAS RD ST87110157-1		
STREET TRANSPORTATION TRAFFIC SERVICES DEPUTY DIRECTOR 	PROJECT #: ST87110157-1 DR: CPG DES: HD CK: AI DATE: 02/24 DATE: 02/24 DATE: 02/24	FILE NO: 11666 SHEET NO: 20	TOTAL SHEETS: 42	
DATE: 02/26/2024	SCALE: 1" = 40'	Q5. #:	20	

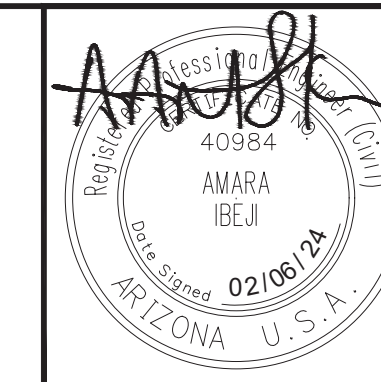


F.H.W.A. REGION	STATE	PROJ. NO.	NO.	TOTAL
9	ARIZ.	ST87110157-1	21	42
		WSP USA Inc. 1230 W. Washington St. Suite 405 Tempe, AZ 85281		
DR: CPG	DES: HD	CK: AI	DATE: 02/24	

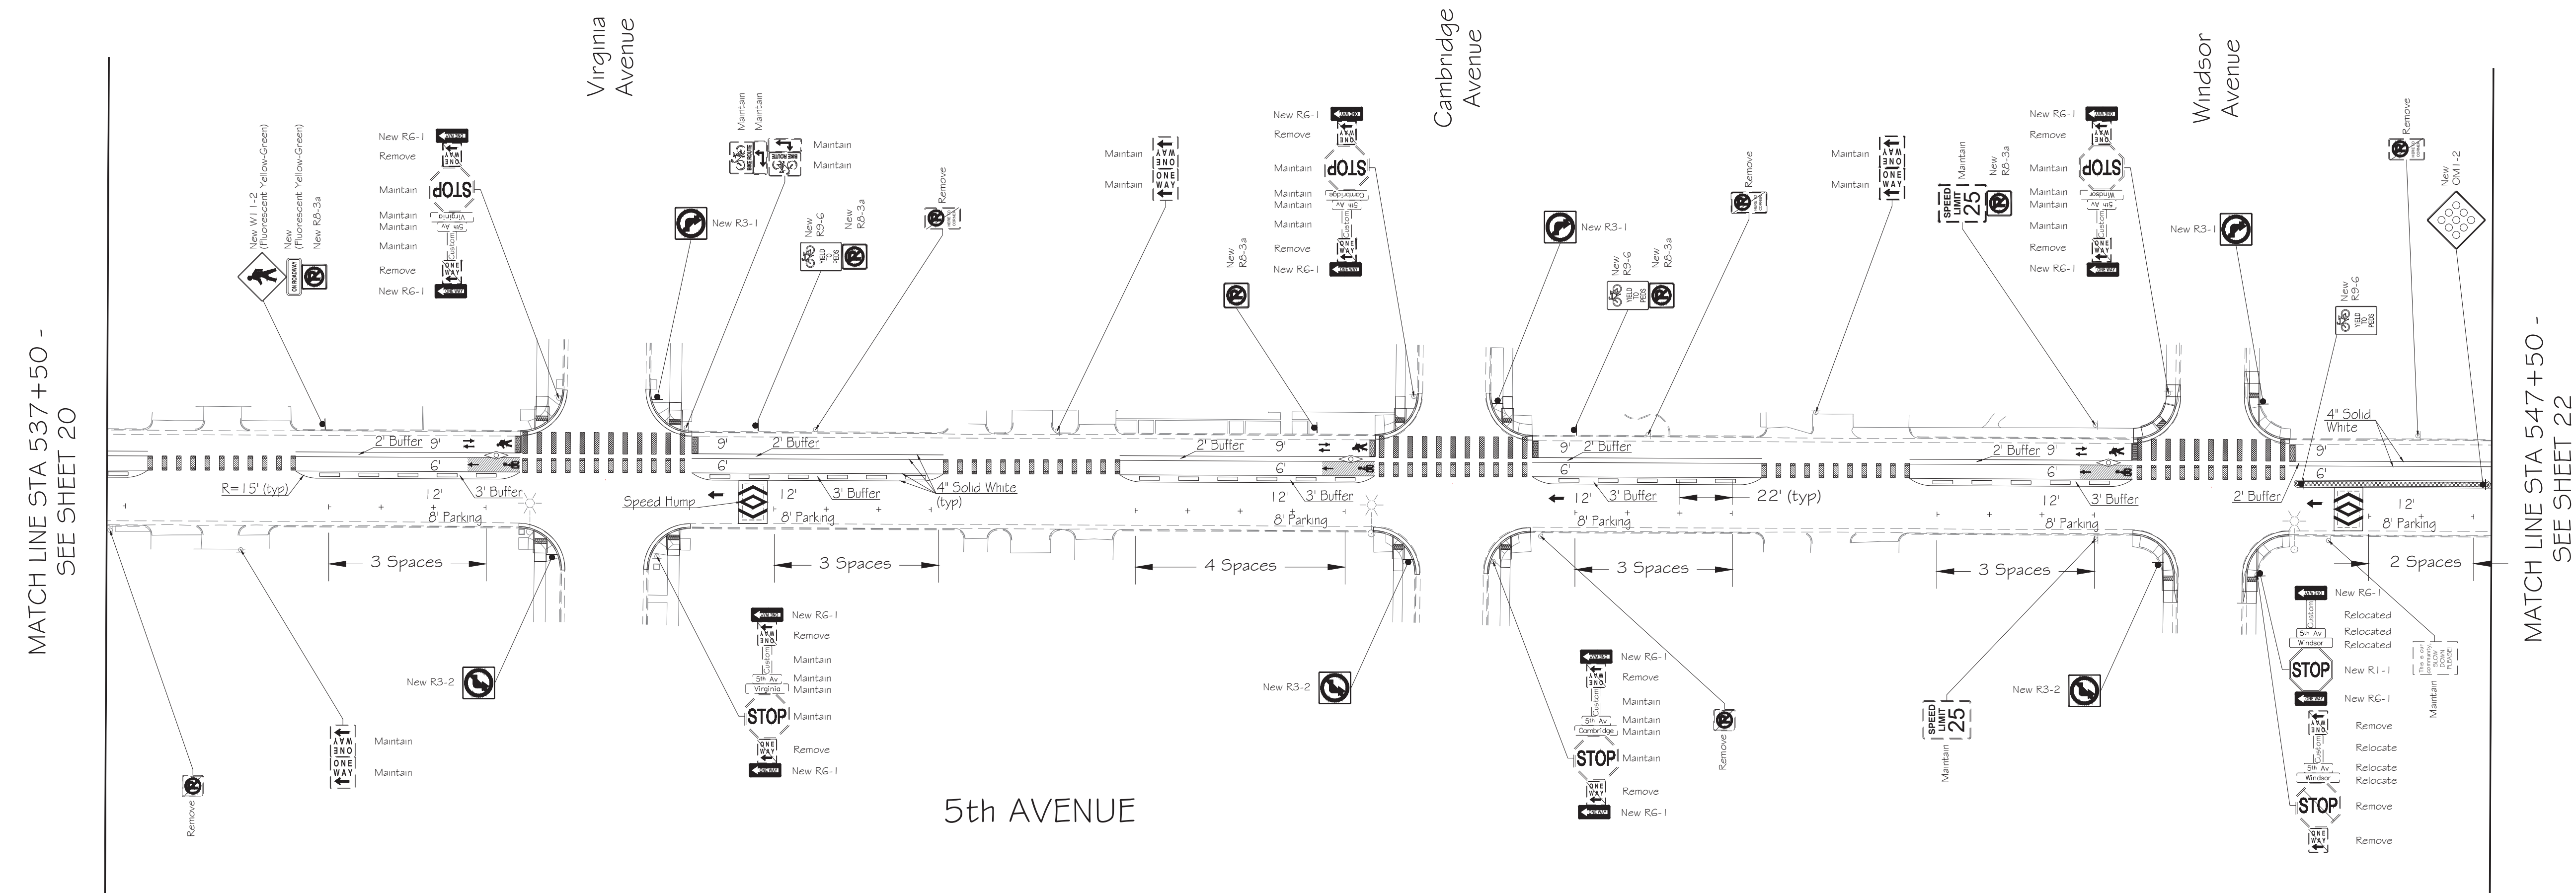

MATCH LINE STA 537+50 - SEE SHEET 20

MATCH LINE STA 547+50 - SEE SHEET 22

TRAFFIC LEGEND

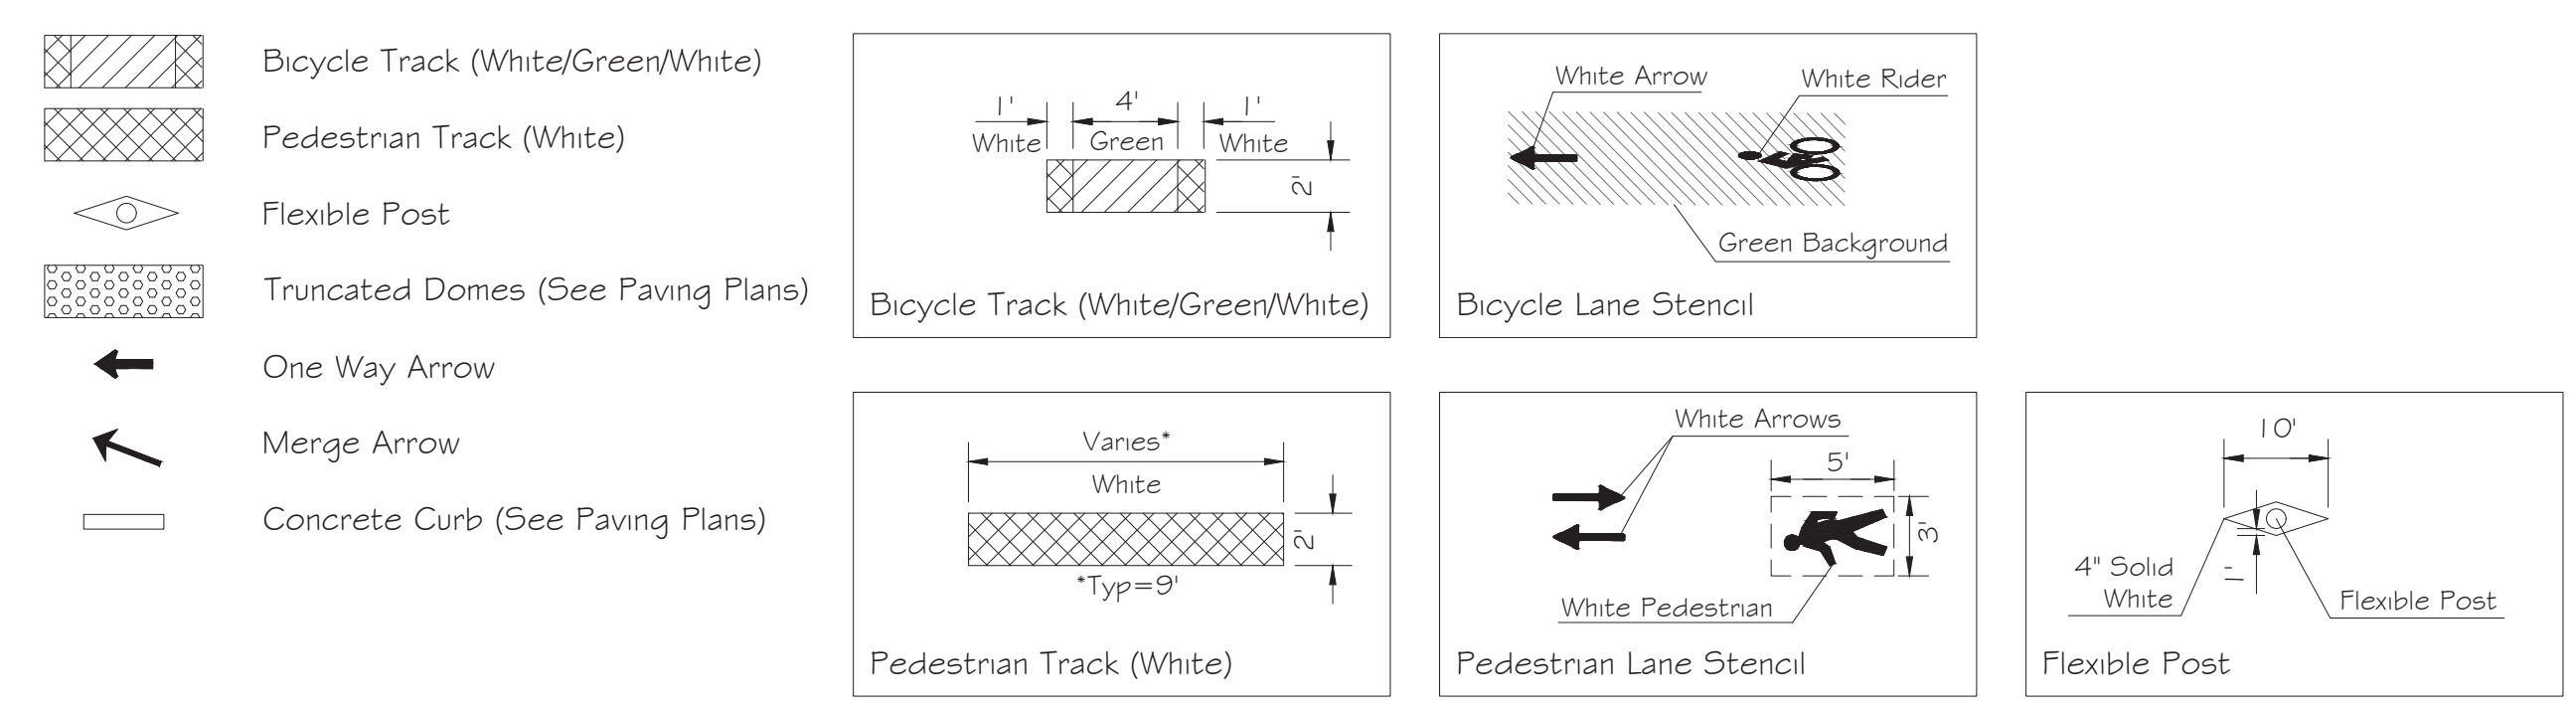


NOTES:

I - Maintain existing signs unless otherwise noted.

PAINT AND SIGN PLAN APPROVAL IS VALID FOR 365 CALENDAR DAYS FROM DATE SIGNED. IF THE NOTIFICATION IS NOT RECEIVED PRIOR TO THE 365 DAYS ELAPSING, THE PAINT AND SIGN PLAN MUST BE RE-SUBMITTED FOR APPROVAL OR AN EXTENSION GRANTED BY THE TRAFFIC SERVICES DEPUTY DIRECTOR OR AN AUTHORIZED REPRESENTATIVE TO ENSURE THAT THE PROPOSED PAINT AND SIGN PLAN IS STILL ACCEPTABLE

THE CITY OF PHOENIX INSPECTOR SHALL NOTIFY THE CITY OF PHOENIX TRAFFIC SERVICES FIELD INVESTIGATOR UNIT (602)262-4684 A MINIMUM OF FIFTEEN (15) BUSINESS DAYS PRIOR TO HAVING TRAFFIC SIGN AND PAVEMENT WORK COMMENCE


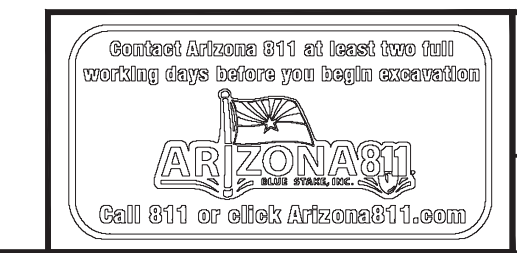


PER PHOENIX CITY CODE CHAPTER 2, SECTION 2-28, THESE PLANS ARE FOR OFFICIAL USE ONLY AND MAY NOT BE FURNISHED FOR INSPECTION OR COPYING, EXCEPT AS SPECIFICALLY STATED IN THE CITY CODE, OR AS REQUIRED BY LAW

5TH AVE PAINT & SIGN


CITY OF PHOENIX, ARIZONA
 STREET TRANSPORTATION DEPARTMENT
 3RD & 5TH AVE NORTH MOBILITY UPGRADES
 PHASE 1 FOR 5TH AVE
 MCDOWELL RD TO THOMAS RD
 ST87110157-1

APPROVED BY:				
TRAFFIC SERVICES ENGINEER				
DATE:	02/23/2024			
STREET TRANSPORTATION TRAFFIC SERVICES DEPUTY DIRECTOR				
DATE:	02/26/2024			
PROJECT #:	ST87110157-1	FILE NO.:	11666	
DR: CPG	DES: HD	CK: AI	SHEET NO.:	TOTAL SHEETS
DATE: 02/24	DATE: 02/24	DATE: 02/24	21	42
SCALE: 1" = 40'	Q5. #:			

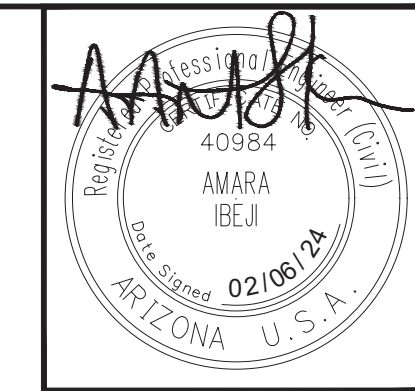 

F.H.W.A. REGION	STATE	PROJ. NO.	NO.	TOTAL
9	ARIZ.	ST87110157-1	22	42
		WSP USA Inc. 1230 W. Washington St. Suite 405 Tempe, AZ 85281		
DR: CPG	DES: HD	CK: AI	DATE: 02/24	

MATCH LINE STA 547+50 -
SEE SHEET 21

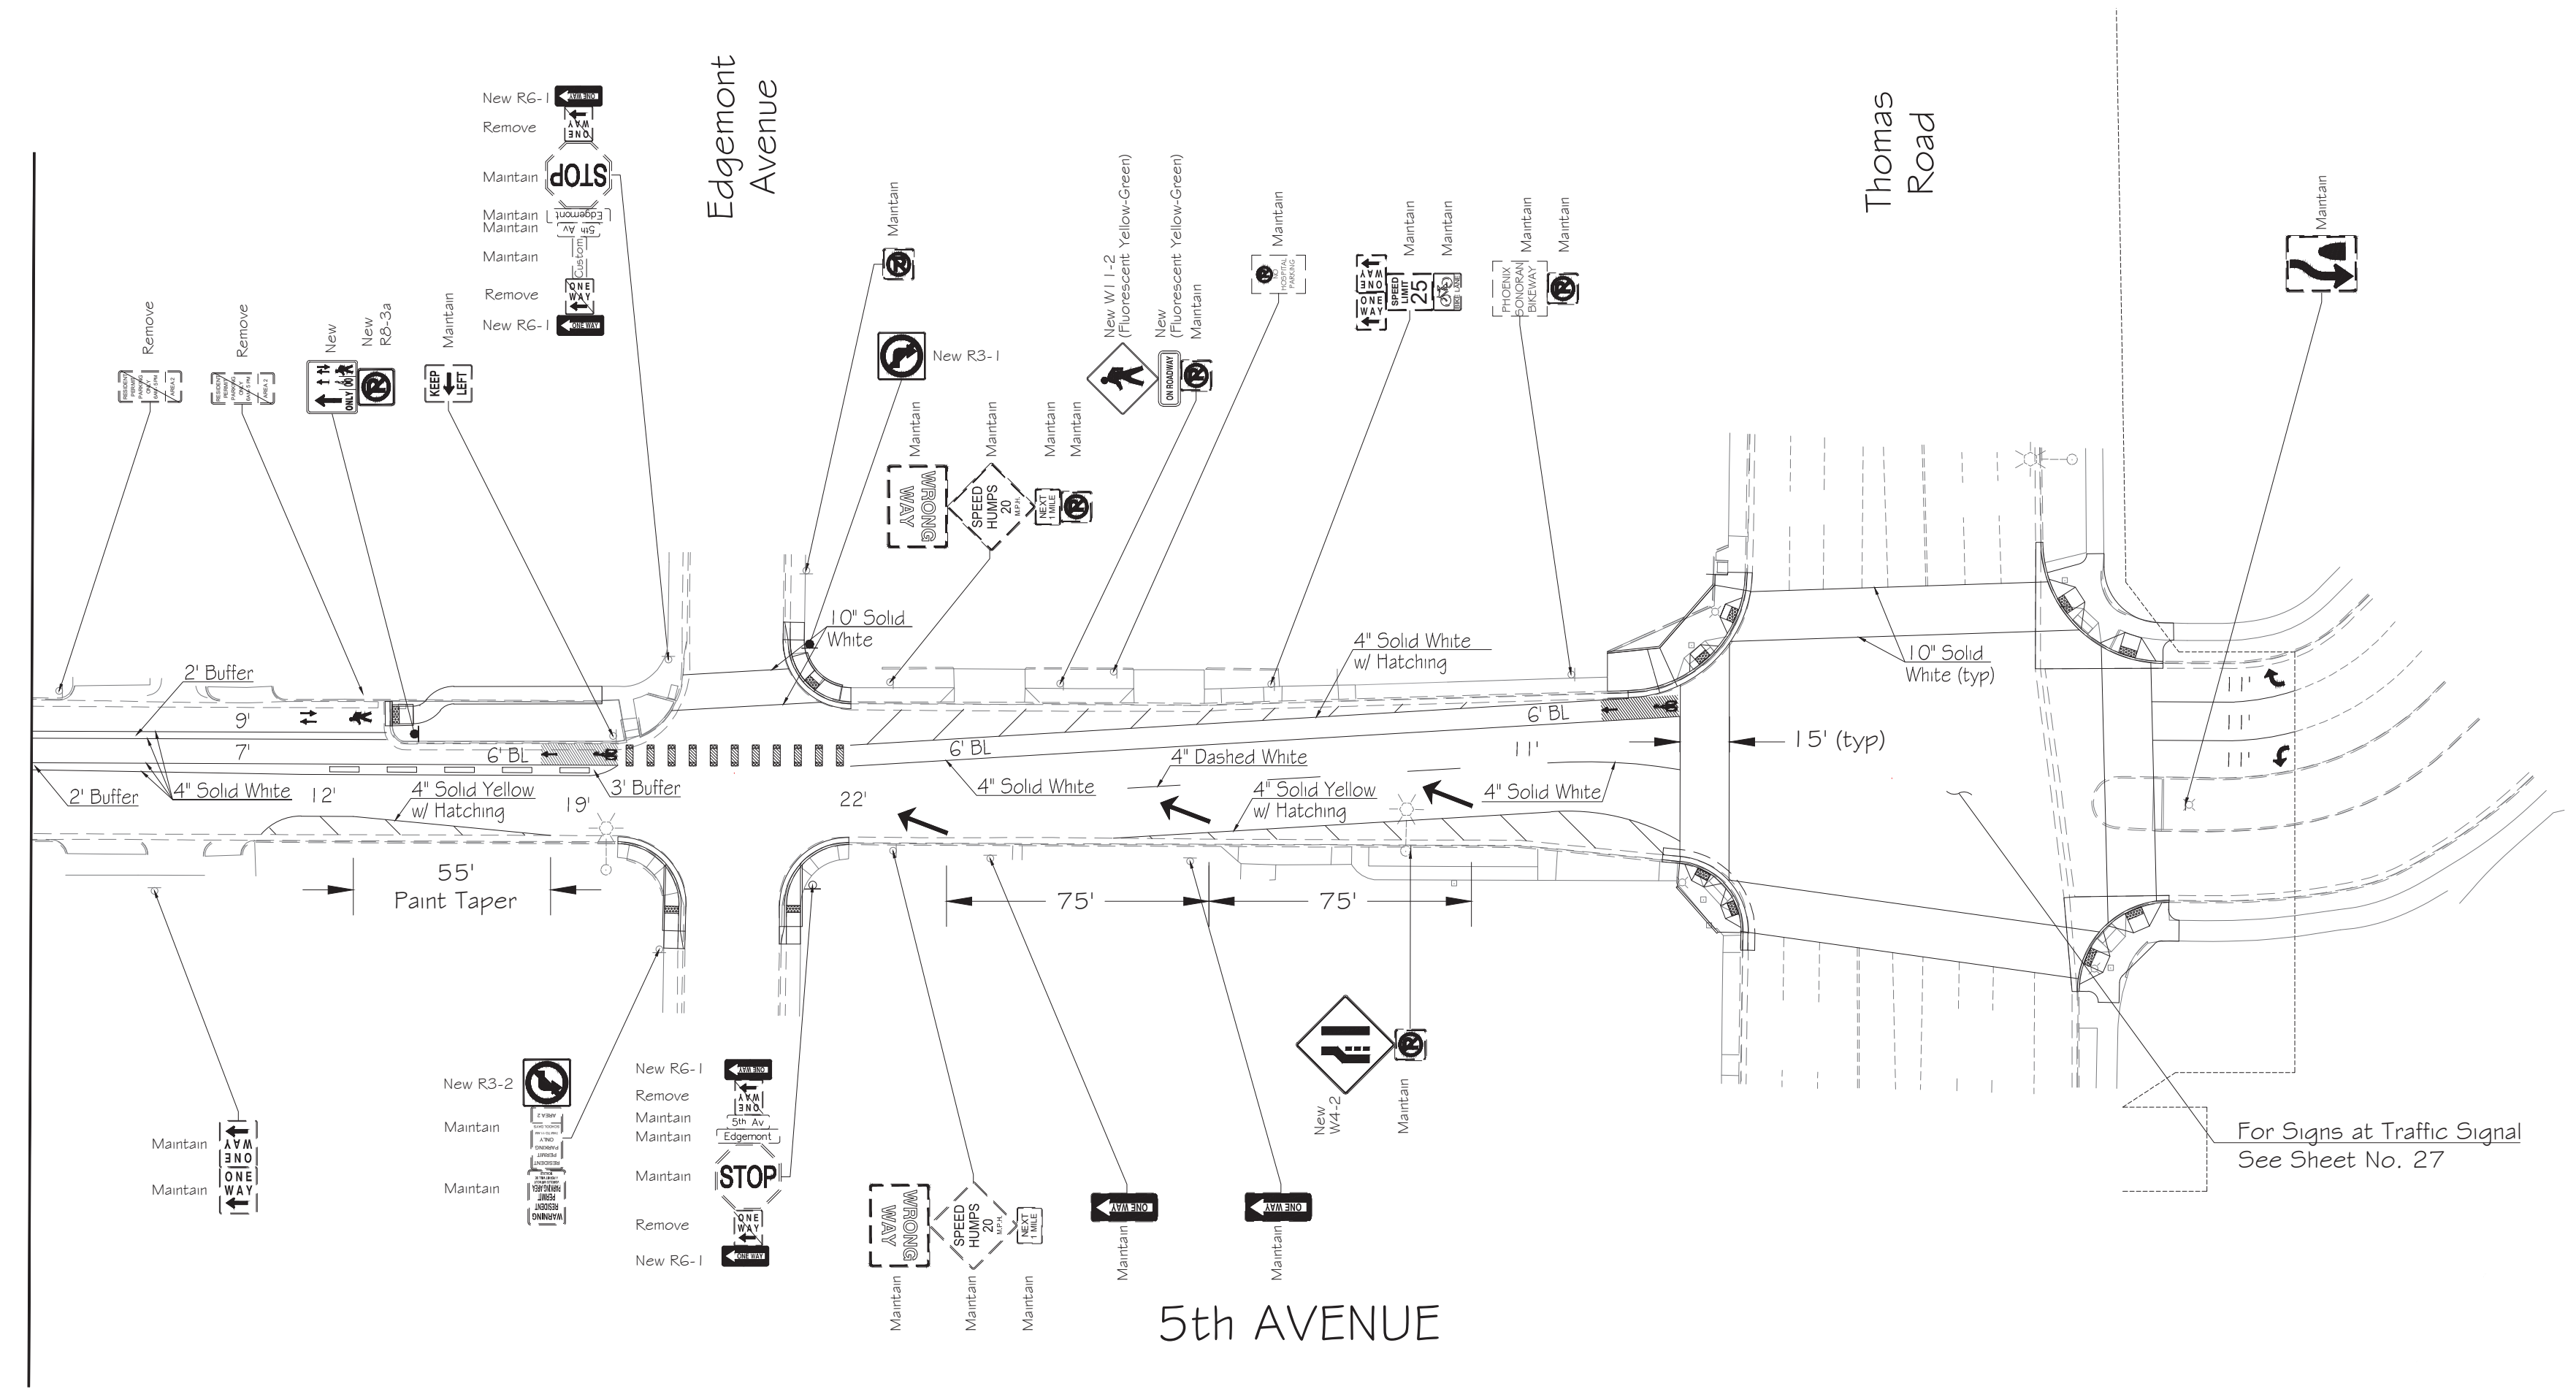

For Signs at Traffic Signal
See Sheet No. 27

TRAFFIC LEGEND


	Bicycle Track (White/Green/White)		Bicycle Track (White/Green/White)		Bicycle Lane Stencil
	Pedestrian Track (White)		Pedestrian Track (White)		Pedestrian Lane Stencil
	Flexible Post		Flexible Post		Flexible Post
	Truncated Domes (See Paving Plans)				
	One Way Arrow				
	Merge Arrow				
	Concrete Curb (See Paving Plans)				

NOTES:

I - Maintain existing signs unless otherwise noted.

PAINT AND SIGN PLAN APPROVAL IS VALID FOR 365 CALENDAR DAYS FROM DATE SIGNED. IF THE NOTIFICATION IS NOT RECEIVED PRIOR TO THE 365 DAYS ELAPSING, THE PAINT AND SIGN PLAN MUST BE RE-SUBMITTED FOR APPROVAL OR AN EXTENSION GRANTED BY THE TRAFFIC SERVICES DEPUTY DIRECTOR OR AN AUTHORIZED REPRESENTATIVE TO ENSURE THAT THE PROPOSED PAINT AND SIGN PLAN IS STILL ACCEPTABLE

THE CITY OF PHOENIX INSPECTOR SHALL NOTIFY THE CITY OF PHOENIX TRAFFIC SERVICES FIELD INVESTIGATOR UNIT (602)262-4684 A MINIMUM OF FIFTEEN (15) BUSINESS DAYS PRIOR TO HAVING TRAFFIC SIGN AND PAVEMENT WORK COMMENCE

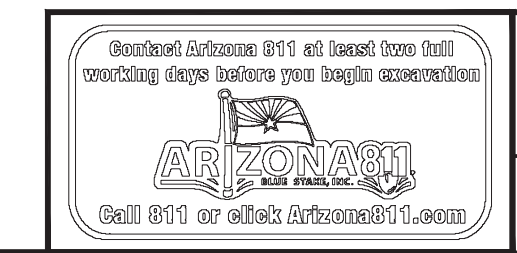

PER PHOENIX CITY CODE CHAPTER 2, SECTION 2-28, THESE PLANS ARE FOR OFFICIAL USE ONLY AND MAY NOT BE FURNISHED FOR INSPECTION OR COPYING, EXCEPT AS SPECIFICALLY STATED IN THE CITY CODE, OR AS REQUIRED BY LAW

5TH AVE PAINT & SIGN

CITY OF PHOENIX, ARIZONA
STREET TRANSPORTATION DEPARTMENT

3RD & 5TH AVE NORTH MOBILITY UPGRADES
PHASE 1 FOR 5TH AVE
MCDOWELL RD TO THOMAS RD
ST87110157-1

APPROVED BY:				
TRAFFIC SERVICES ENGINEER				
DATE: 02/23/2024	PROJECT #: ST87110157-1	FILE NO: 11666		
STREET TRANSPORTATION TRAFFIC SERVICES DEPUTY DIRECTOR	DR: CPG	DES: HD	CK: AI	SHEET NO.
DATE: 02/24	DATE: 02/24	DATE: 02/24	NO.	TOTAL SHEETS
DATE: 02/26/2024	SCALE: 1" = 40'	Q5. #:	22	42